
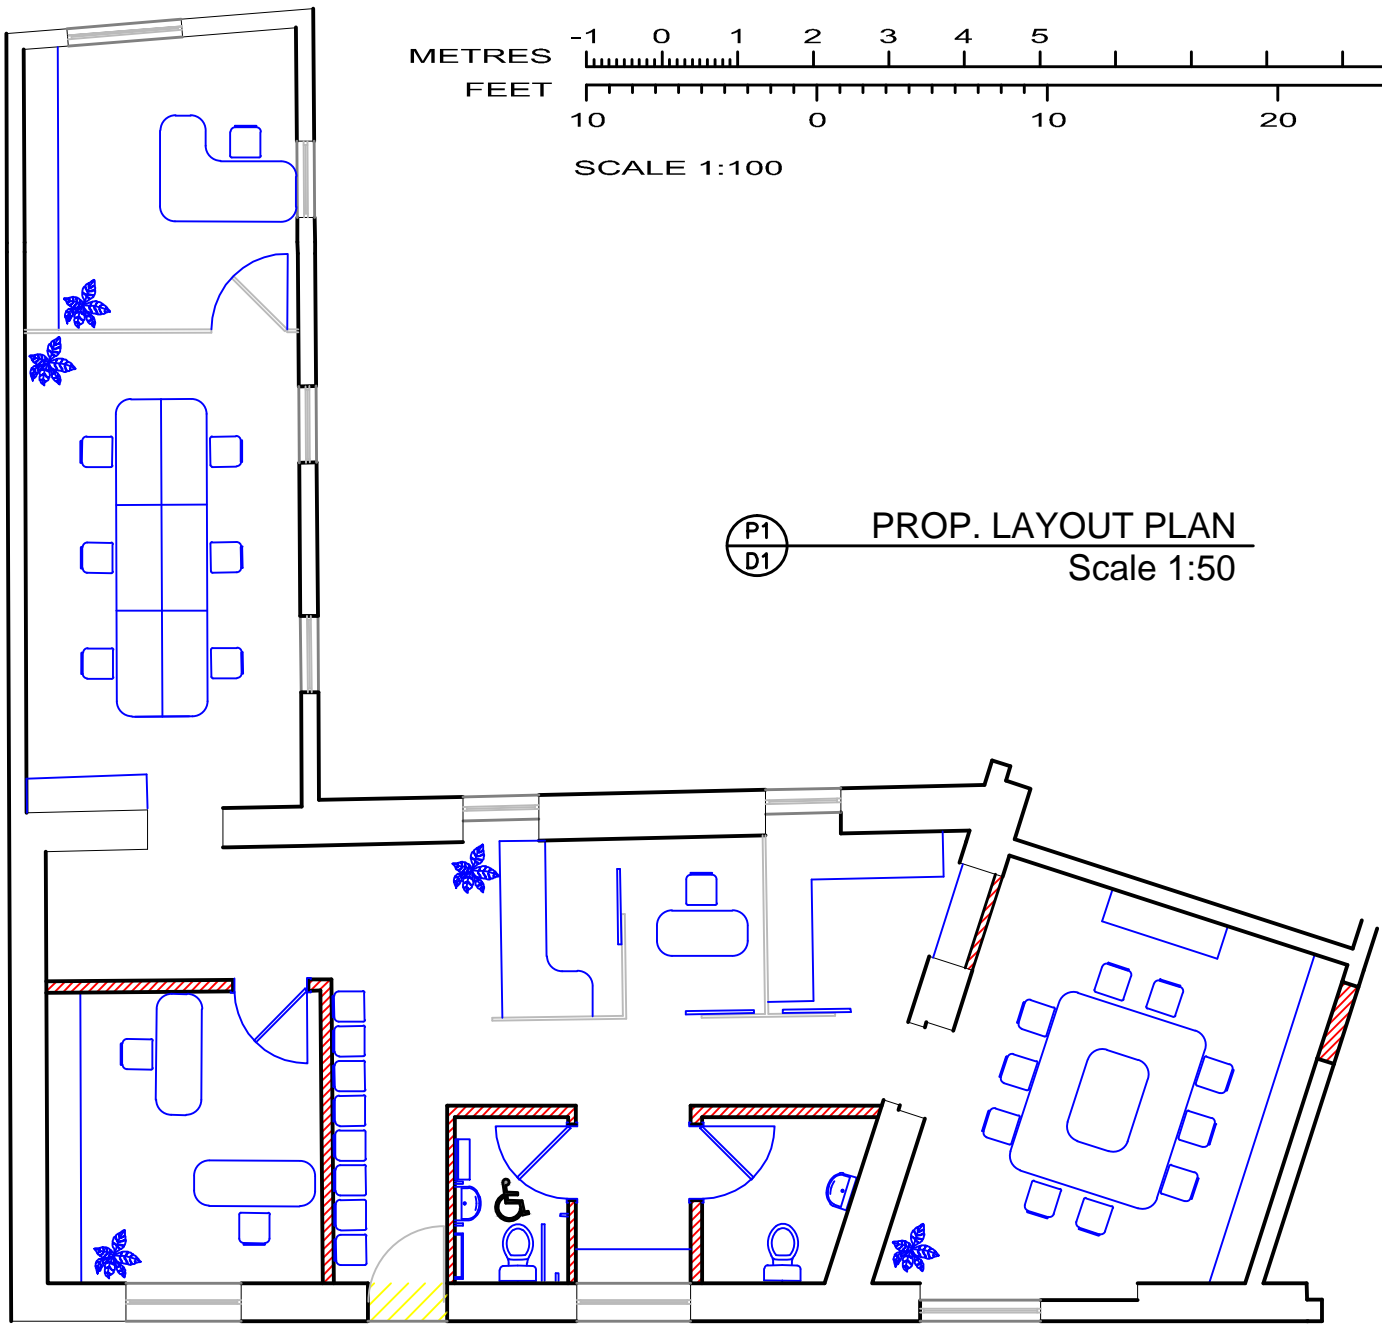


REVISIONS:			
NO.	DATE	REVISION	DESCRIPTION
1			
2			
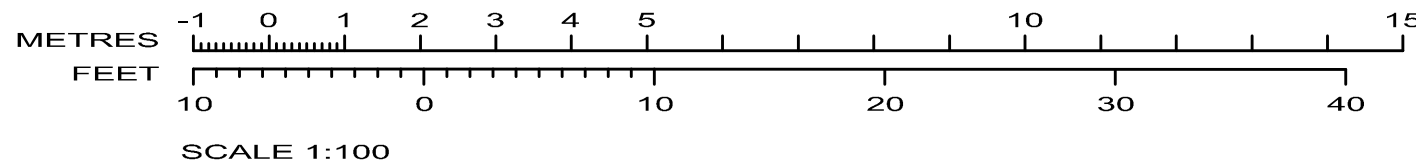

P1
D1 ——— **PROP. LAYOUT PLAN**
 Scale 1:50

NOT TO BE SCALED FROM DRAWING

CLIENT: MR. MICHAEL PACE ROSS
 PROJECT: OFFICES AT GOZO

DRAWING TITLE: PROPOSED LAYOUT PLAN

MANIERA GROUP
 NO. 67, ARLIN 3, TOWER STREET, MOSTA
 TEL: 2441 790 / 2442 099
 FAX: 2442 097
 EMAIL: maniera@maniera.net

ARCHITECT:	COUN ZAMMIT
DESIGNED BY:	M. C.
DRAWN BY:	A. C.
APPROVED BY:	C. Z.
SCALE:	1:50
DATE:	MAR '14
DRAWING NO.:	251014
	1/1